


Proposed First Floor Plan (1:50)

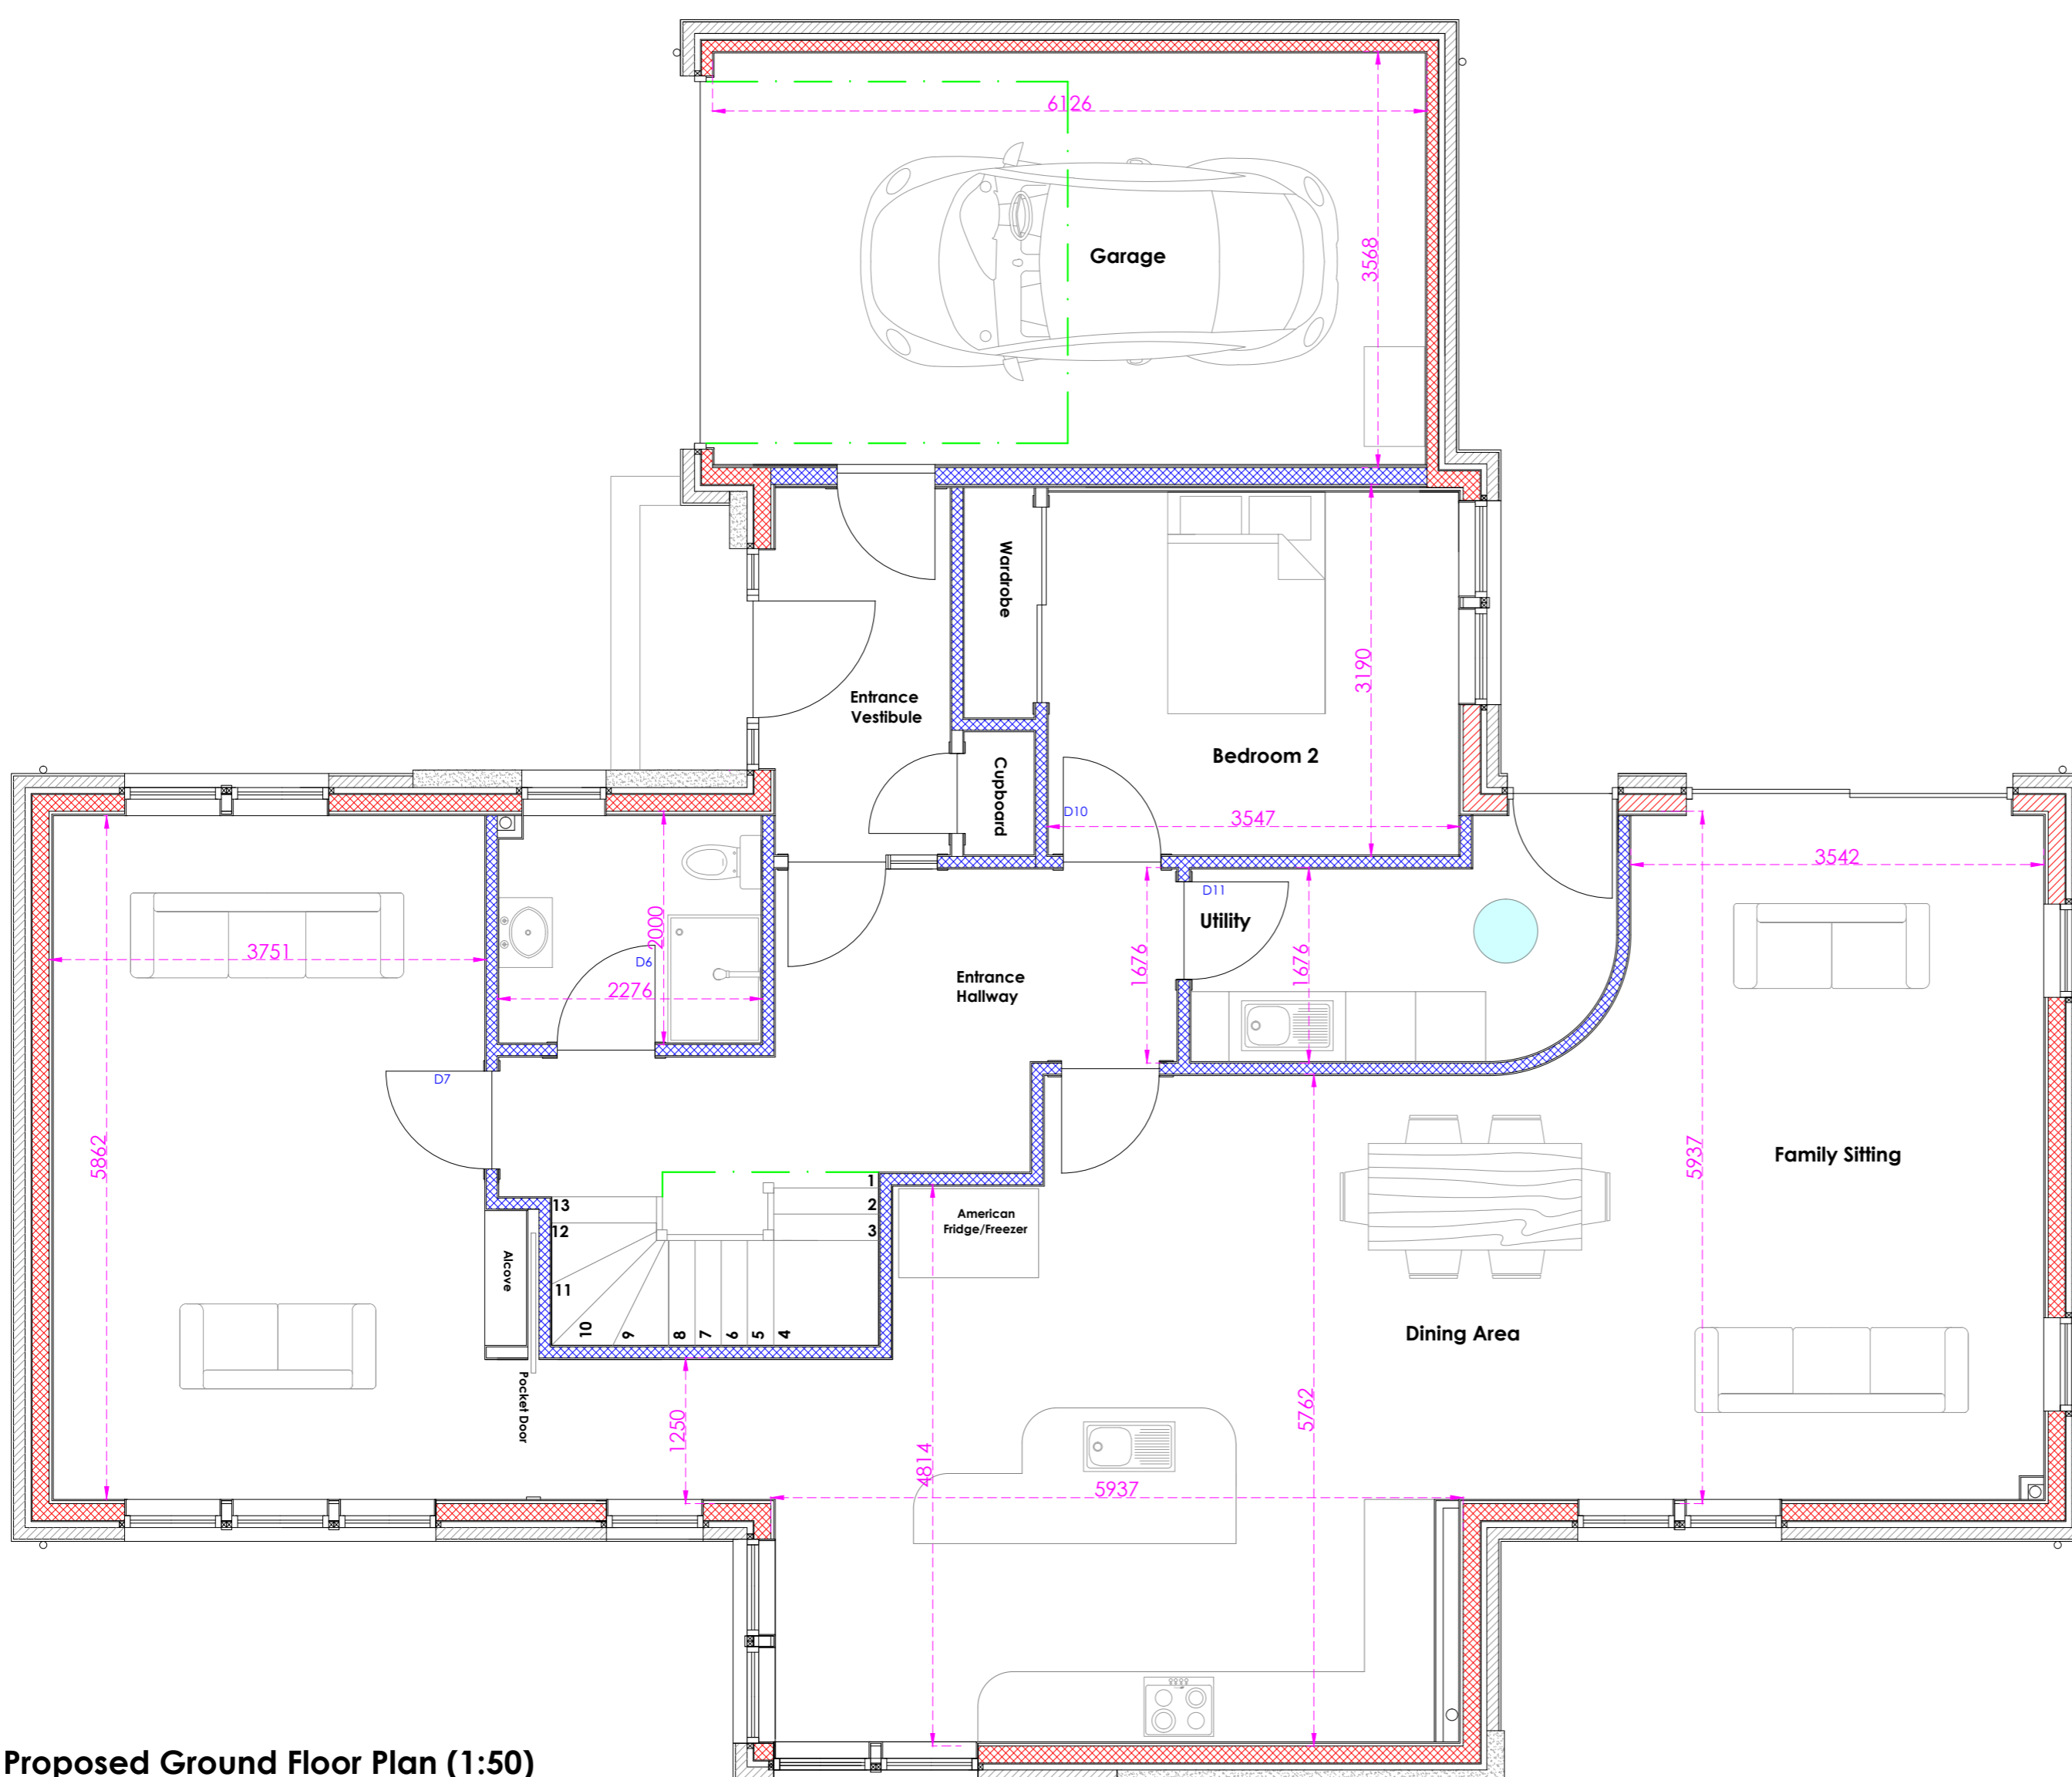

Proposed Ground Floor Plan (1:50)